


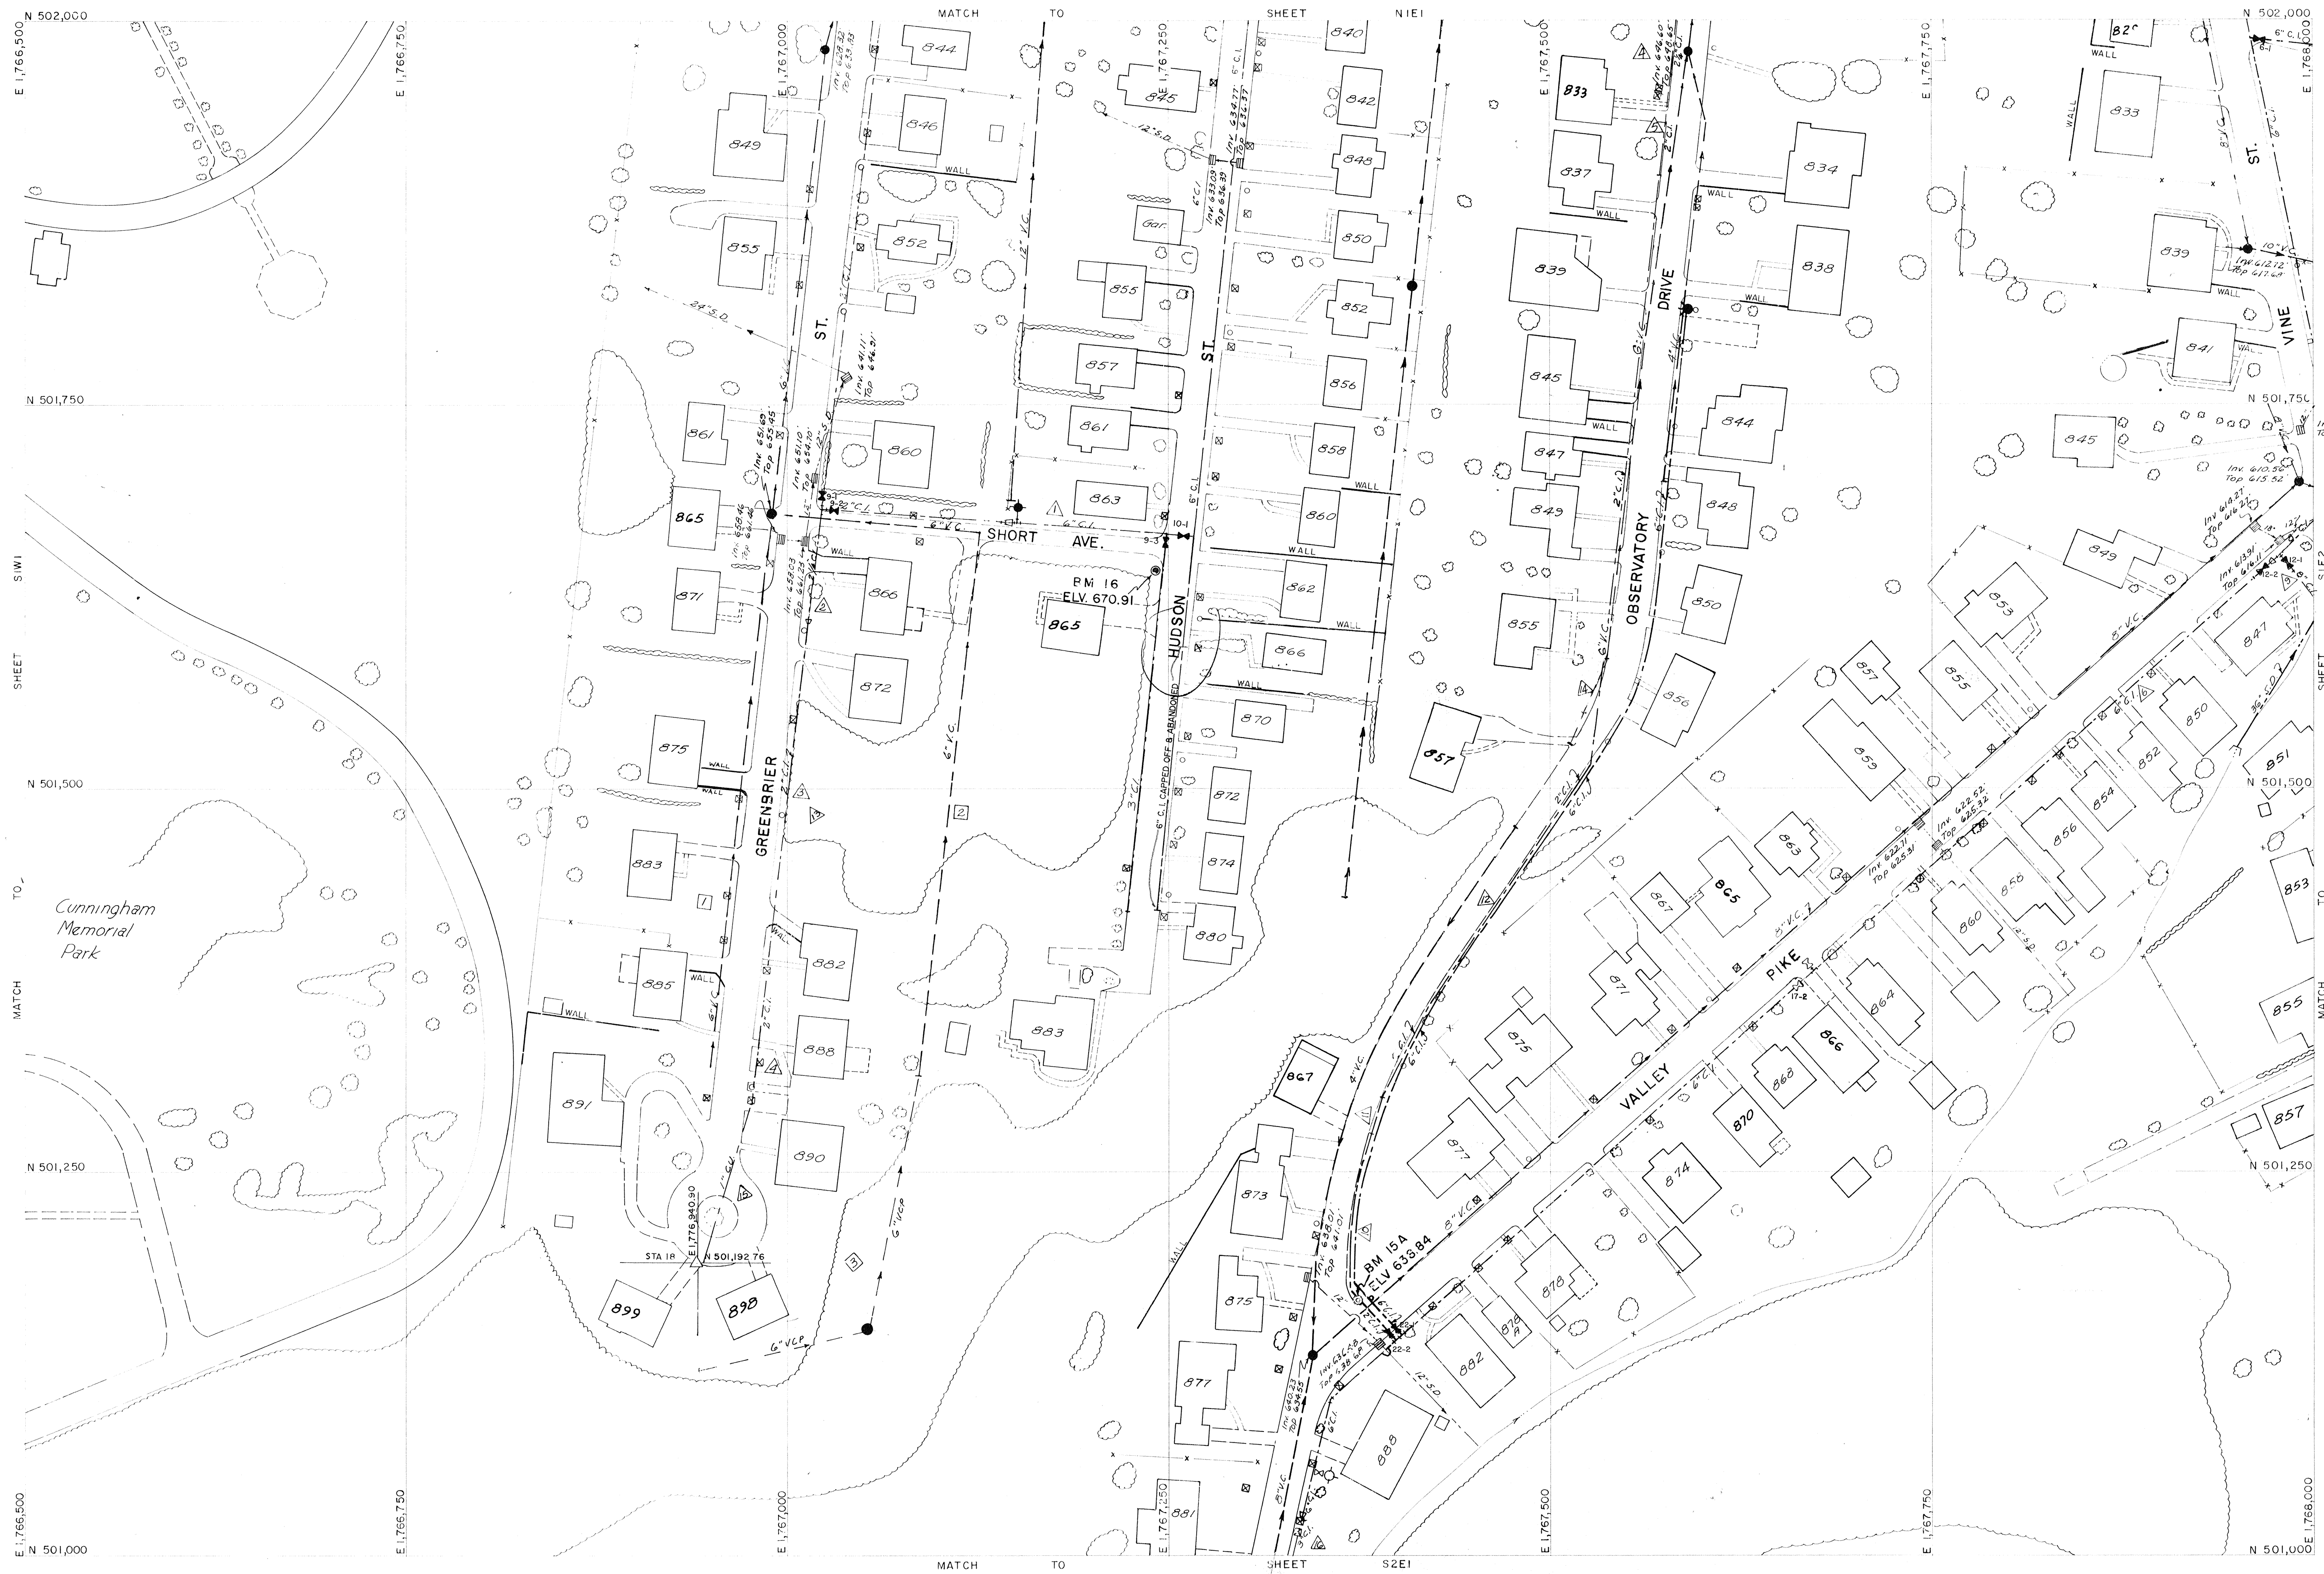

REVISIONS

WATER LINES

















CITY OF ST. ALBANS, W. VA.

MUNICIPAL UTILITY COMMISSION

SCALE: 1"=50'

DATE PLAT PREPARED Aug. 2, 1965
WATER SYSTEM ADDED Nov. 16, 1965
SANITARY SEWERS ADDED Nov. 16, 1965
STORM SEWERS ADDED Nov. 16, 1965

PLAT NO.

SIEI

AMERICAN AIR SURVEYS, INC.
PITTSBURGH, PENNA.

DRAFTED BY: *ASL*
CHECKED BY: *ASL*