


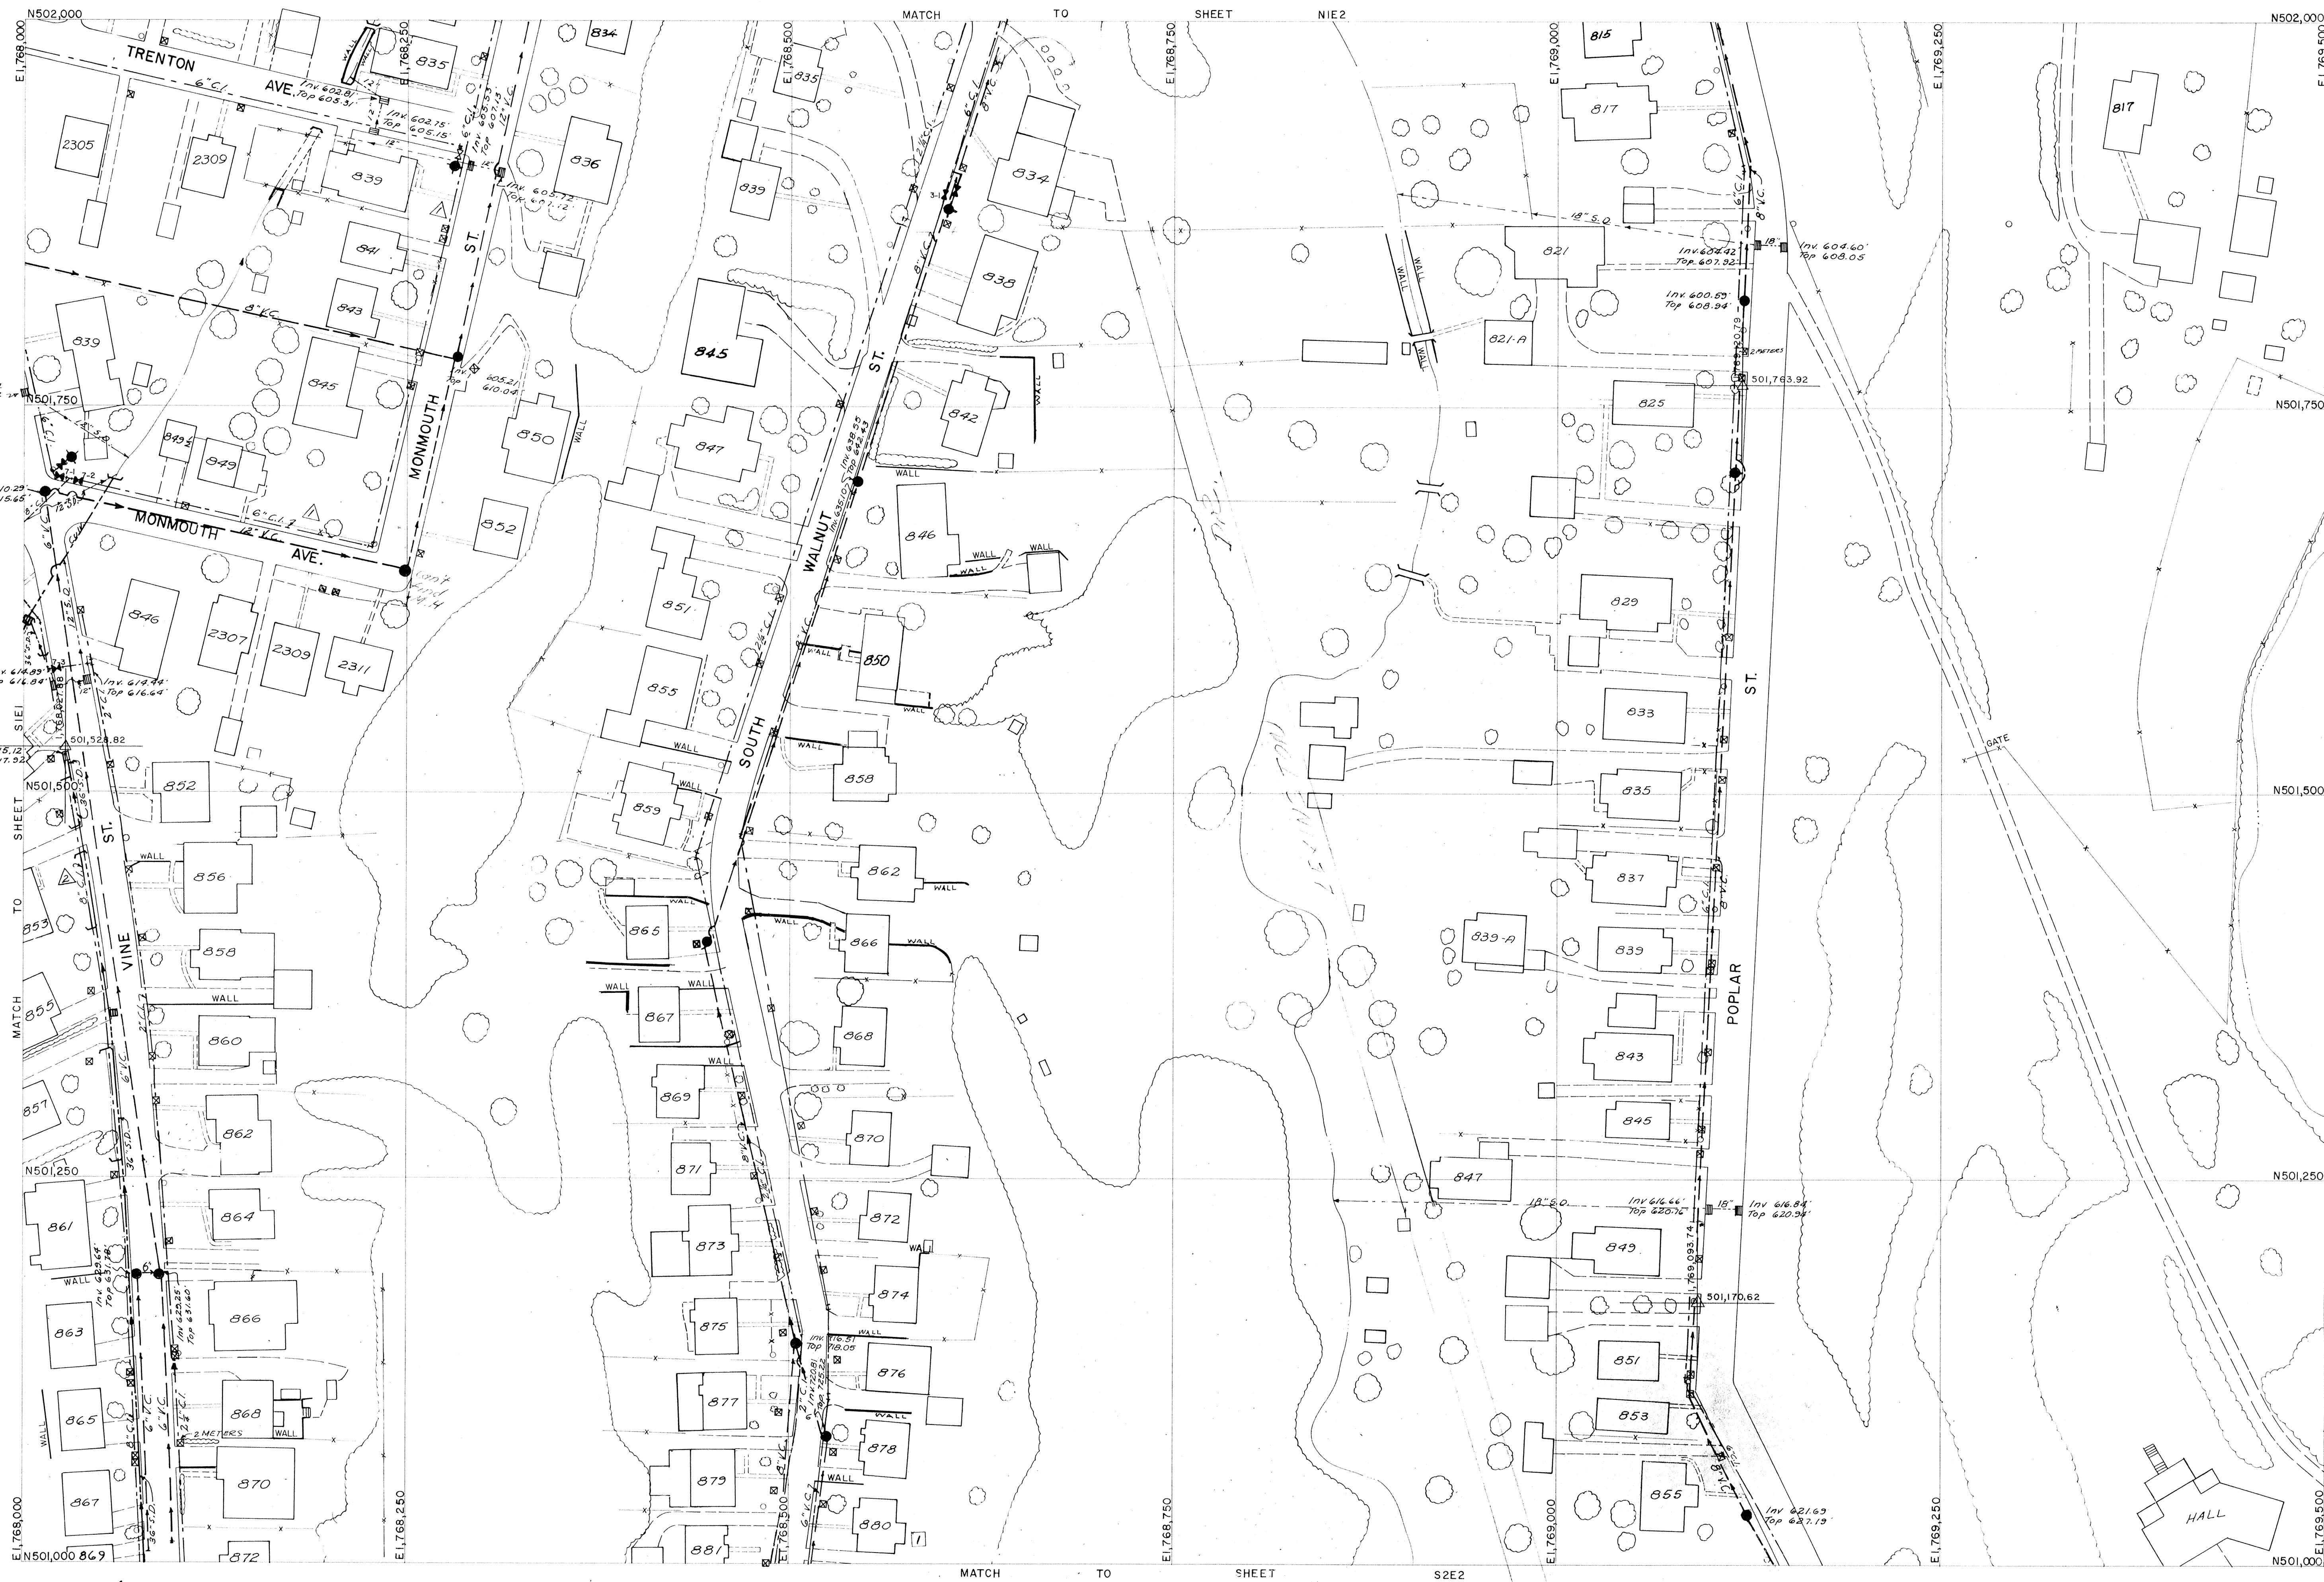

REVISIONS	
2-70	
WATER LINES	
8\"/>	545 ft
6\"/>	2,090 ft
2\"/>	1160 ft
2\"/>	510 ft
VALVES	
6\"/>	3
2\"/>	1
FIRE HYDRANTS	
SMALL HYDRANT	
4\"/>	3
4 1/2\"/>	
METERS	
92	
SEWER LINES	
12\"/>	600 ft
8\"/>	235 ft
6\"/>	95 ft
MANHOLES SAN	
9	
LAMP HOLES	
MANHOLES S D	
CATCH BASINS	
12	
CURB BOXES	
WATER EXTENSIONS	
2151 Monmouth St.	
2155 Vine St.	
SEWER EXTENSIONS	
3143 - South Walnut - Rehab.	

AMERICAN AIR SURVEYS, INC.
PITTSBURGH, PENNA.

CITY OF ST. ALBANS, W. VA.
MUNICIPAL UTILITY COMMISSION
SCALE: 1" = 50'

DATE PLAT PREPARED 7-4-65
WATER SYSTEM ADDED 10-15-65
SANITARY SEWERS ADDED 10-15-65
STORM SEWERS ADDED 10-15-65

PLAT NO.

SIE2