


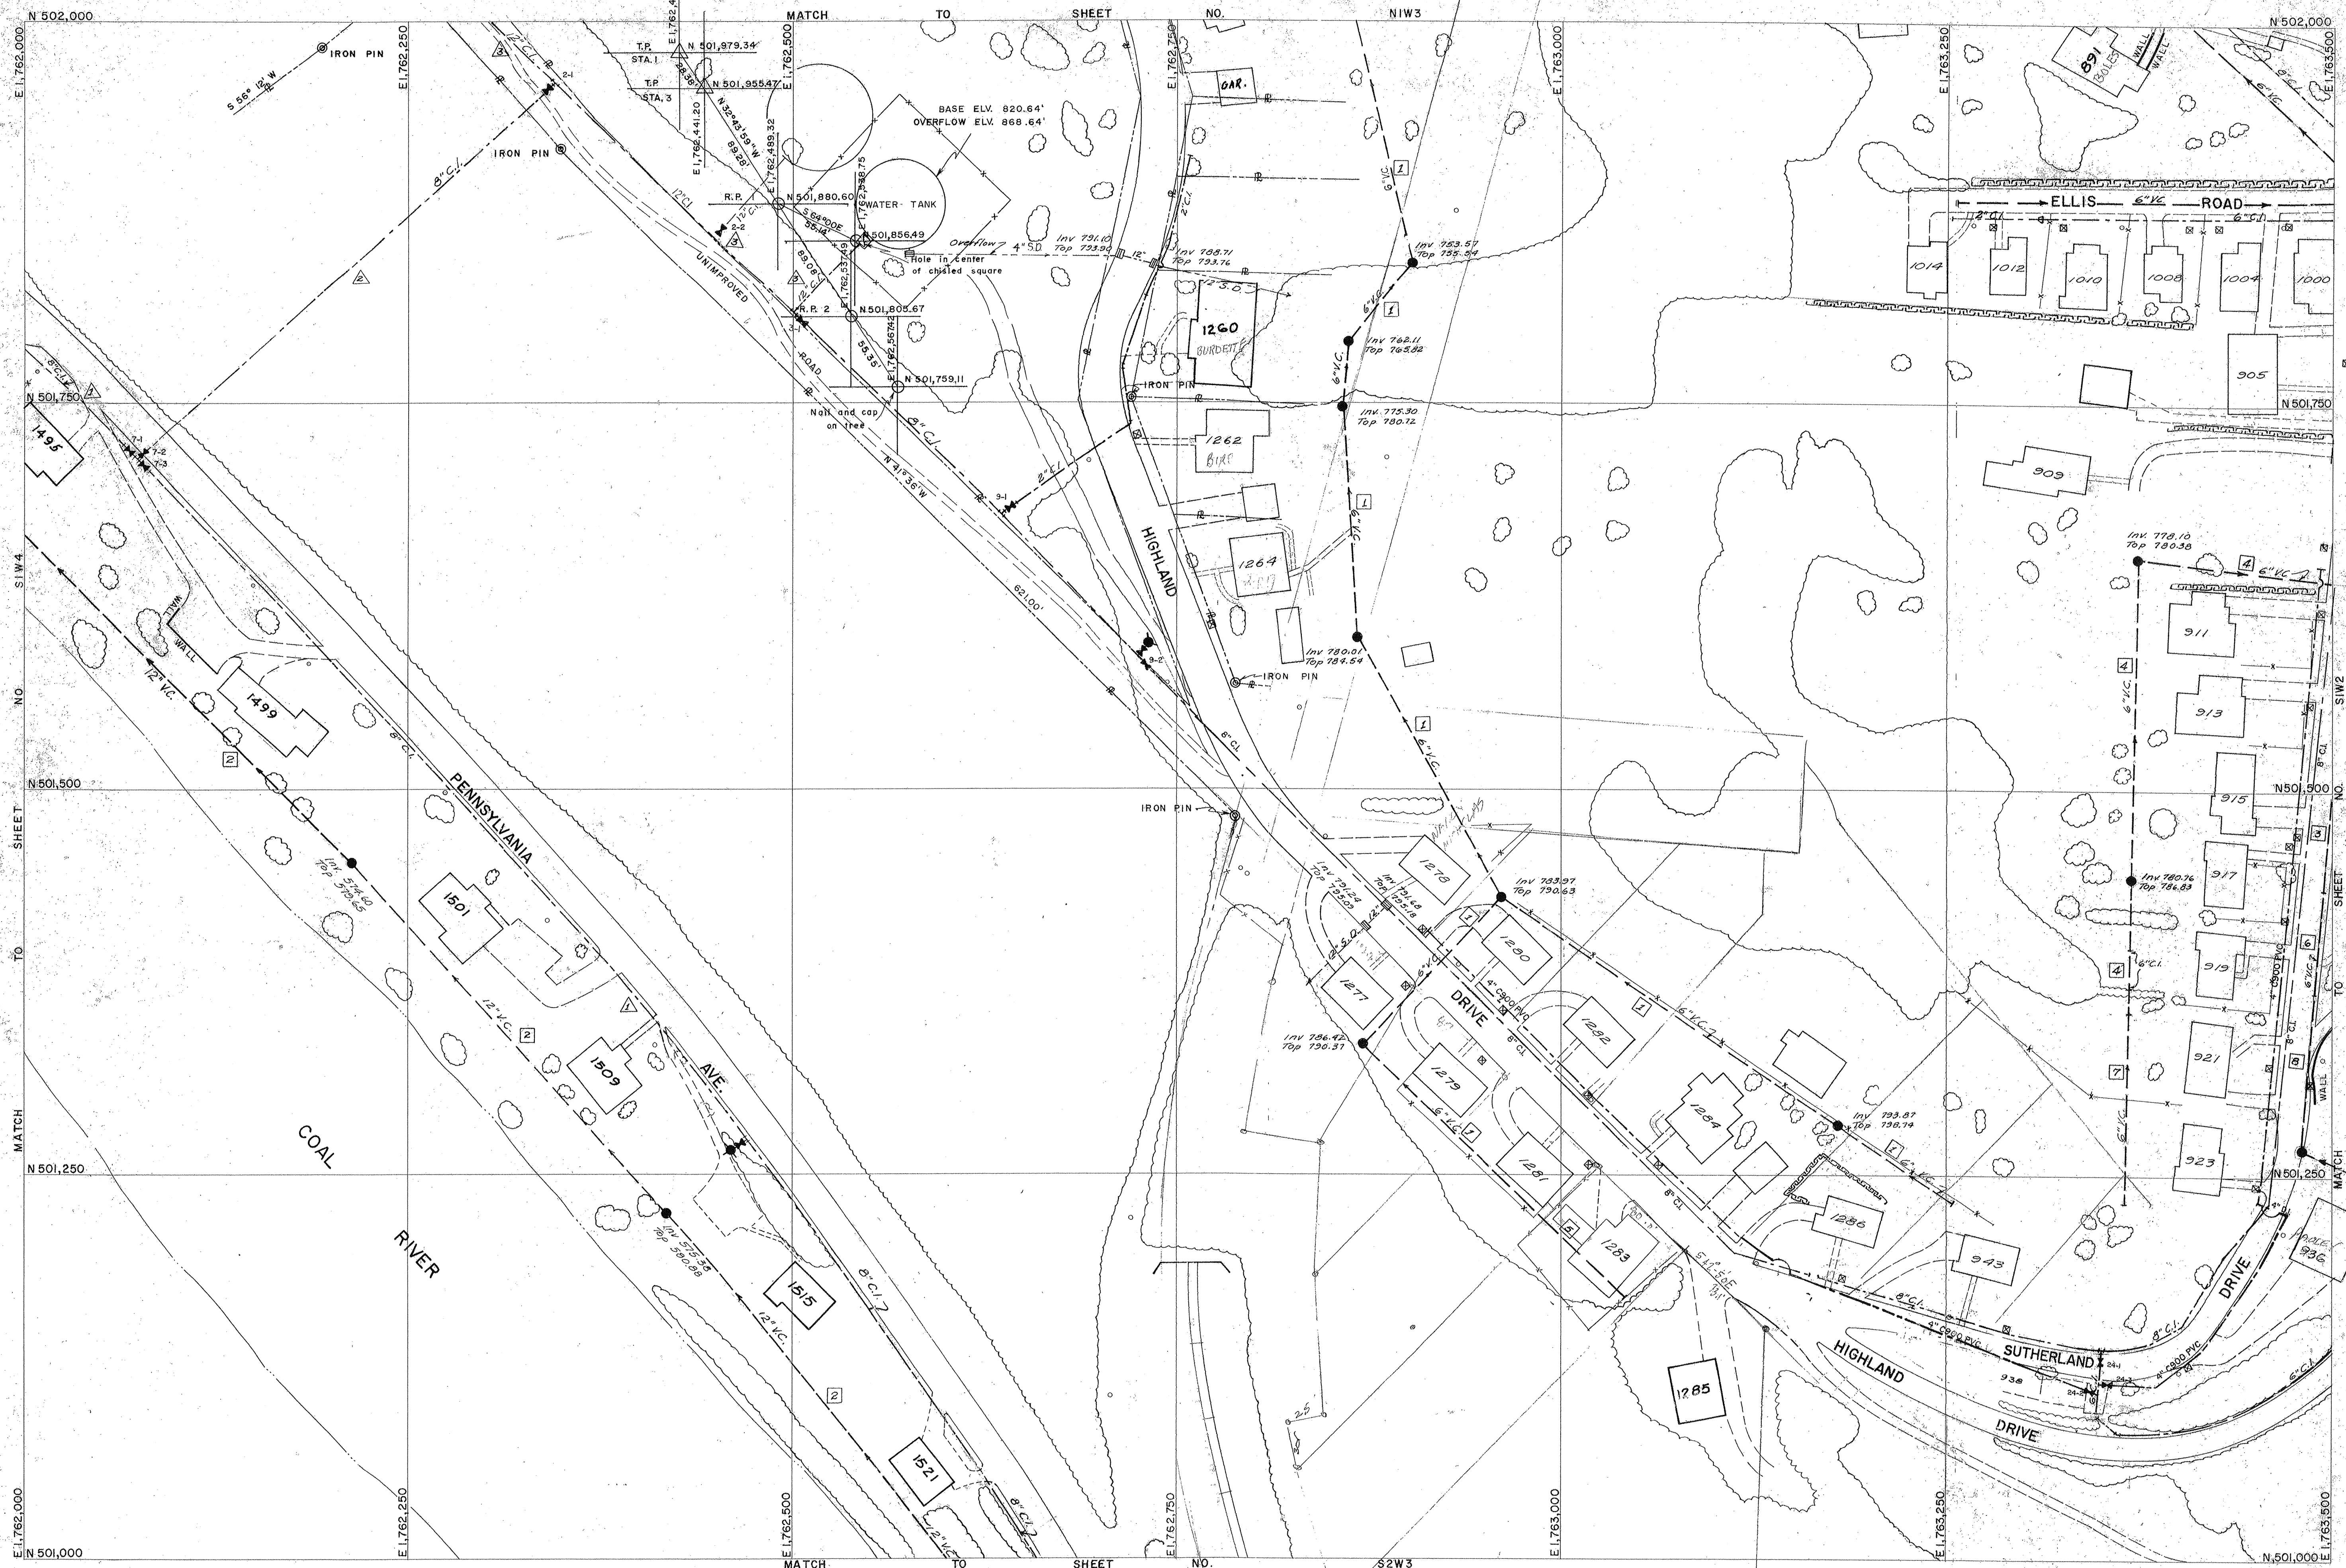

REVISIONS	
2/3/66	
1/21/94	

WATER LINES	
12" CL - 340 ft	
8" CL - 2845 ft	
6" CL - 189 ft	
2" CL - 435 ft	

VALVES	
12" - 1	
8" - 3	
6" - 1	
2" - 1	

FIRE HYDRANTS	
SMALL HYDRANT	1
4" STEAMER	
4 1/2" STEAMER	

METERS	
26	

SEWER LINES	
6" VC - 2465'	
6" CL - 25'	
12" VC - 895'	

MANHOLES SAN.	12
LAMP HOLES	
MANHOLES S.D.	
CATCH BASINS	4
CURB BOXES	

WATER EXTENSIONS	
246 Pennsylvania Ave	
123+2 Bet. Highland & Penn	
123+2 Highland Drive	

SEWER EXTENSIONS	
1 3+55 Highland Drive	
2 3+43 Coal R.	
3 3+28 Sutherland Drive	
4 3+25	3.5
5 3+96	2.5
6 3+38	2.5
7 3+68	2.5
8 3+62	2.5
9 3+127 Ellis Road (Petal)	

AMERICAN AIR SURVEYS, INC.
PITTSBURGH, PENNA.

CITY OF ST. ALBANS, W. VA.
MUNICIPAL UTILITY COMMISSION
SCALE: 1" = 50'

DATE PLAT PREPARED May 20, 1965
WATER SYSTEM ADDED Nov 16, 1965
SANITARY SEWERS ADDED Nov 16, 1965
STORM SEWERS ADDED Nov 16, 1965

PLAT NO.

SIW 3