


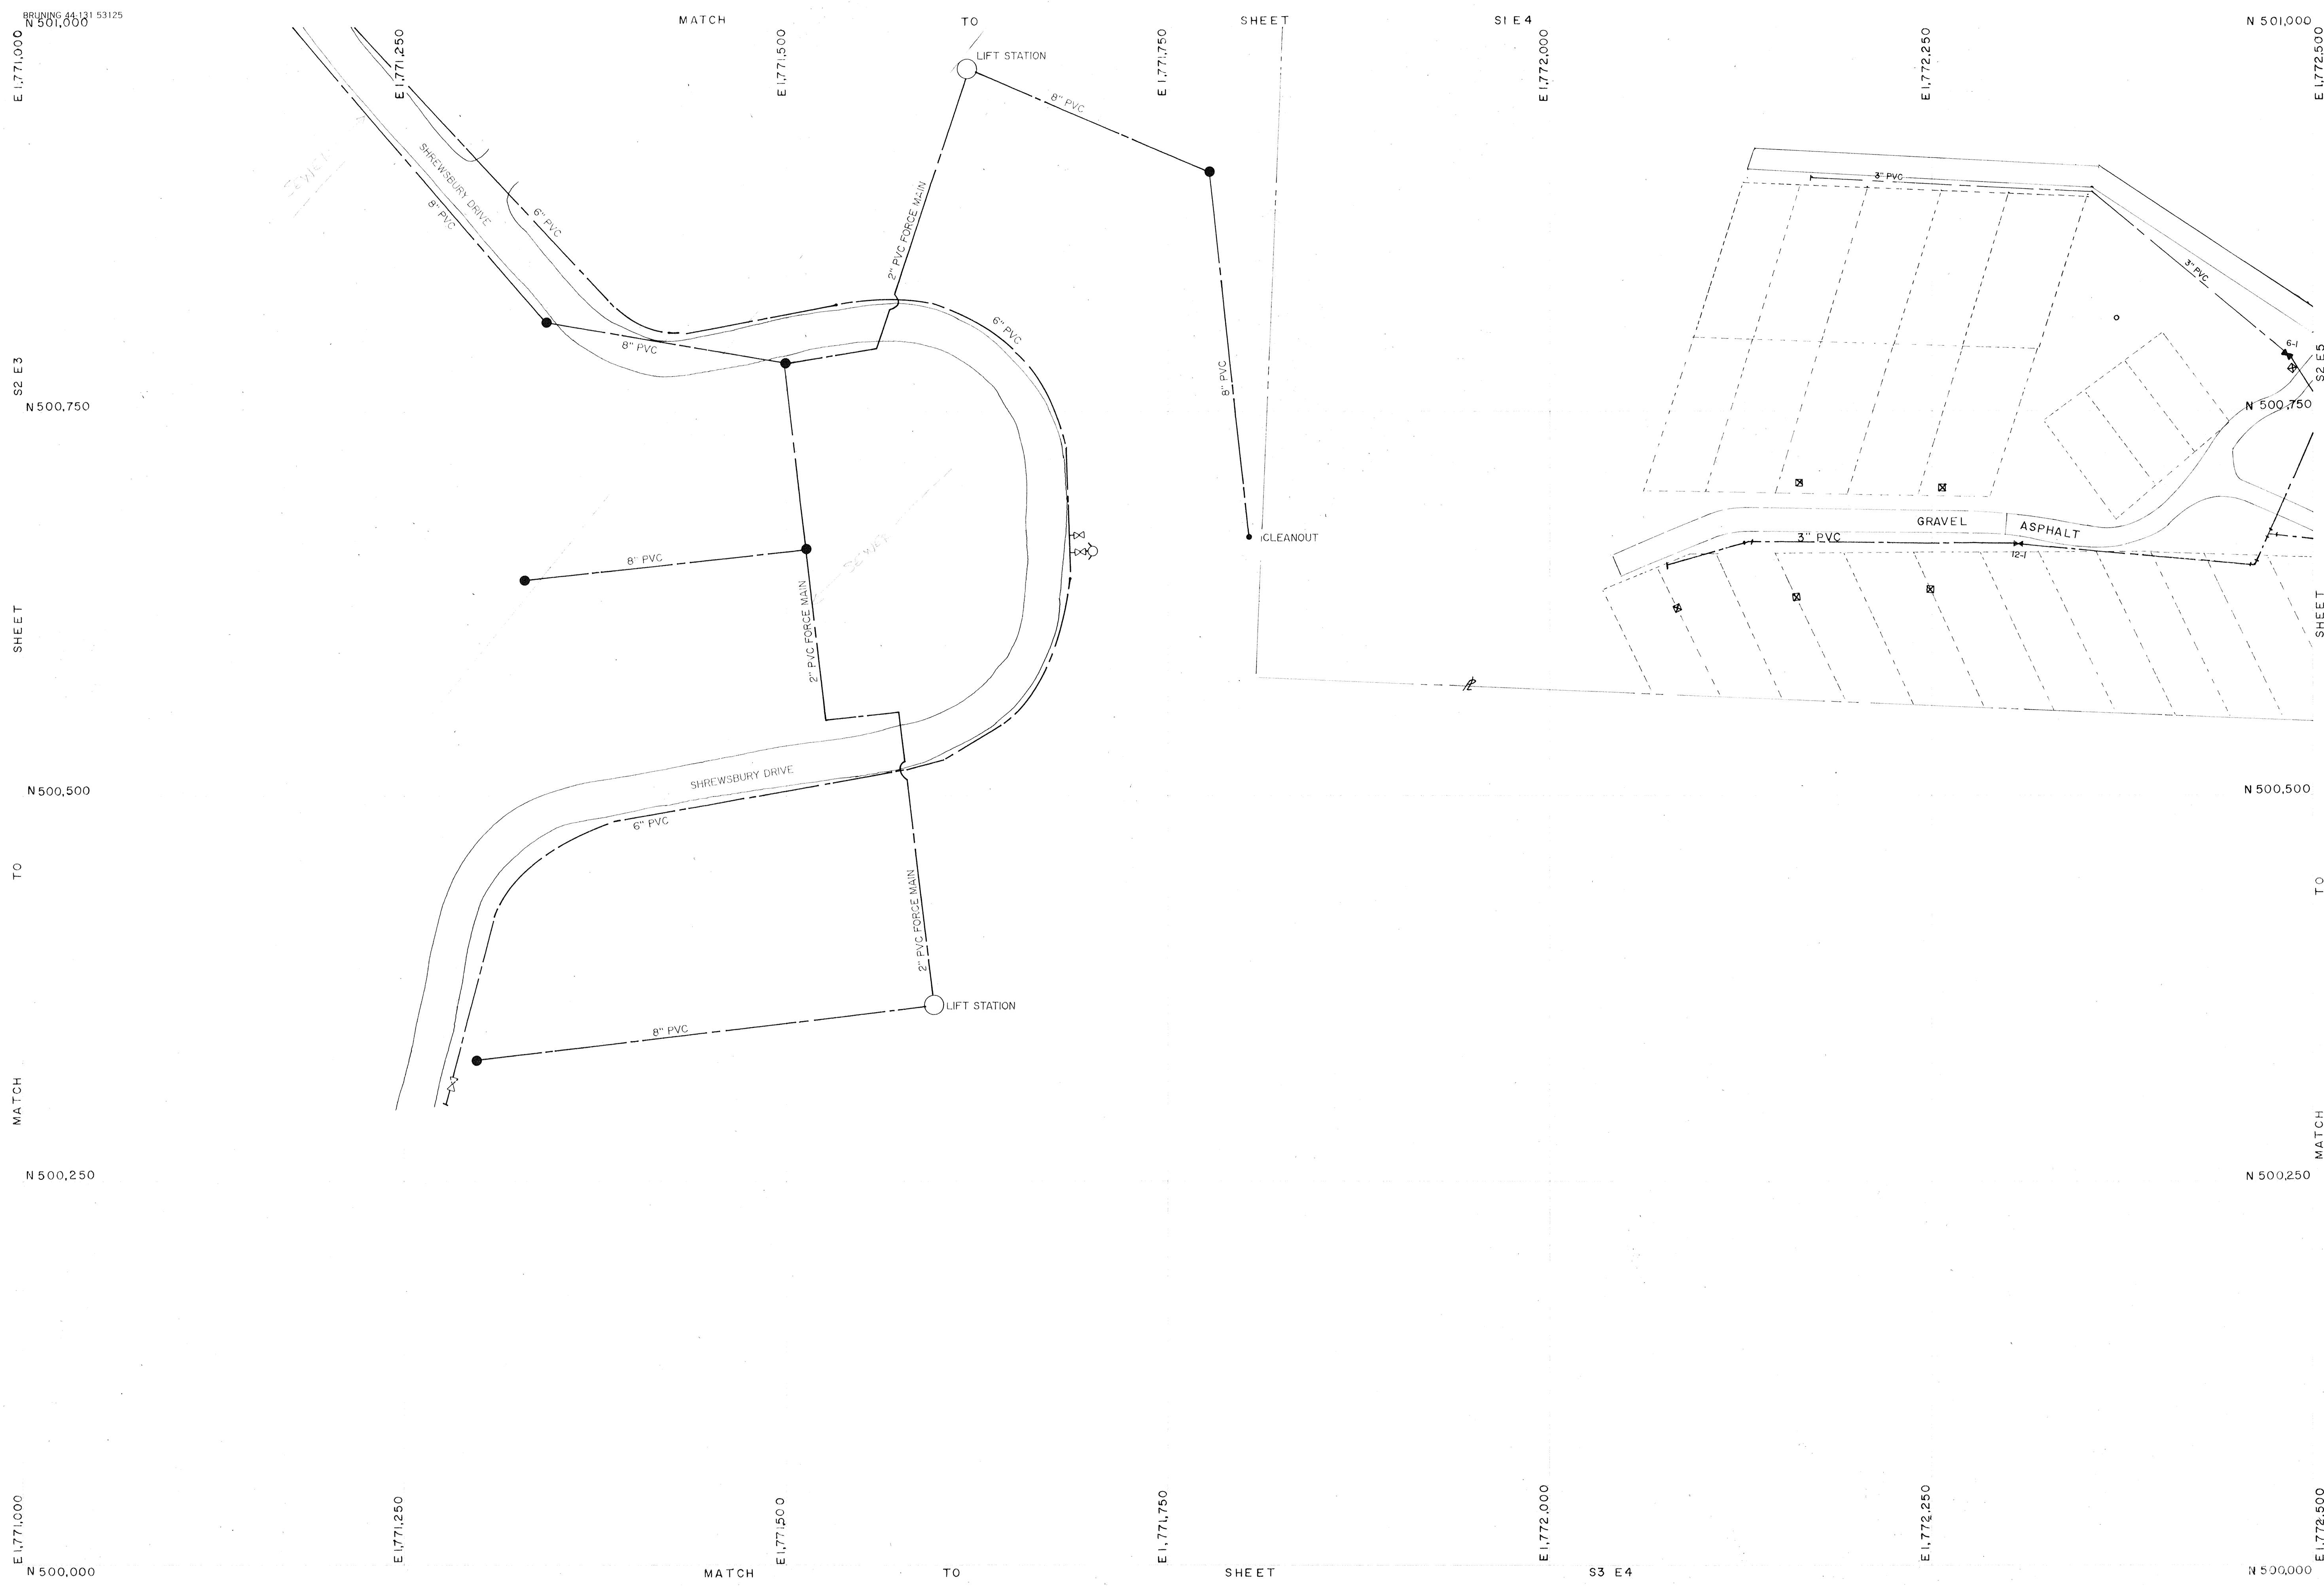

REVISIONS

WATER LINES

VALVES

FIRE HYDRANTS

- SMALL HYDRANT
- 4" STEAMER
- 4 1/2" STEAMER

METERS

SEWER LINES

MANHOLES SAN.

LAMP HOLES

MANHOLES S.D.

CATCH BASINS

CURB BOXES

WATER EXTENSIONS

SEWER EXTENSIONS

CITY OF ST. ALBANS, W. VA.
MUNICIPAL UTILITY COMMISSION
SCALE: 1" = 50'

DATE PLAT PREPARED
WATER SYSTEM ADDED
SANITARY SEWERS ADDED
STORM SEWERS ADDED

PLAT NO.
S2 E4