


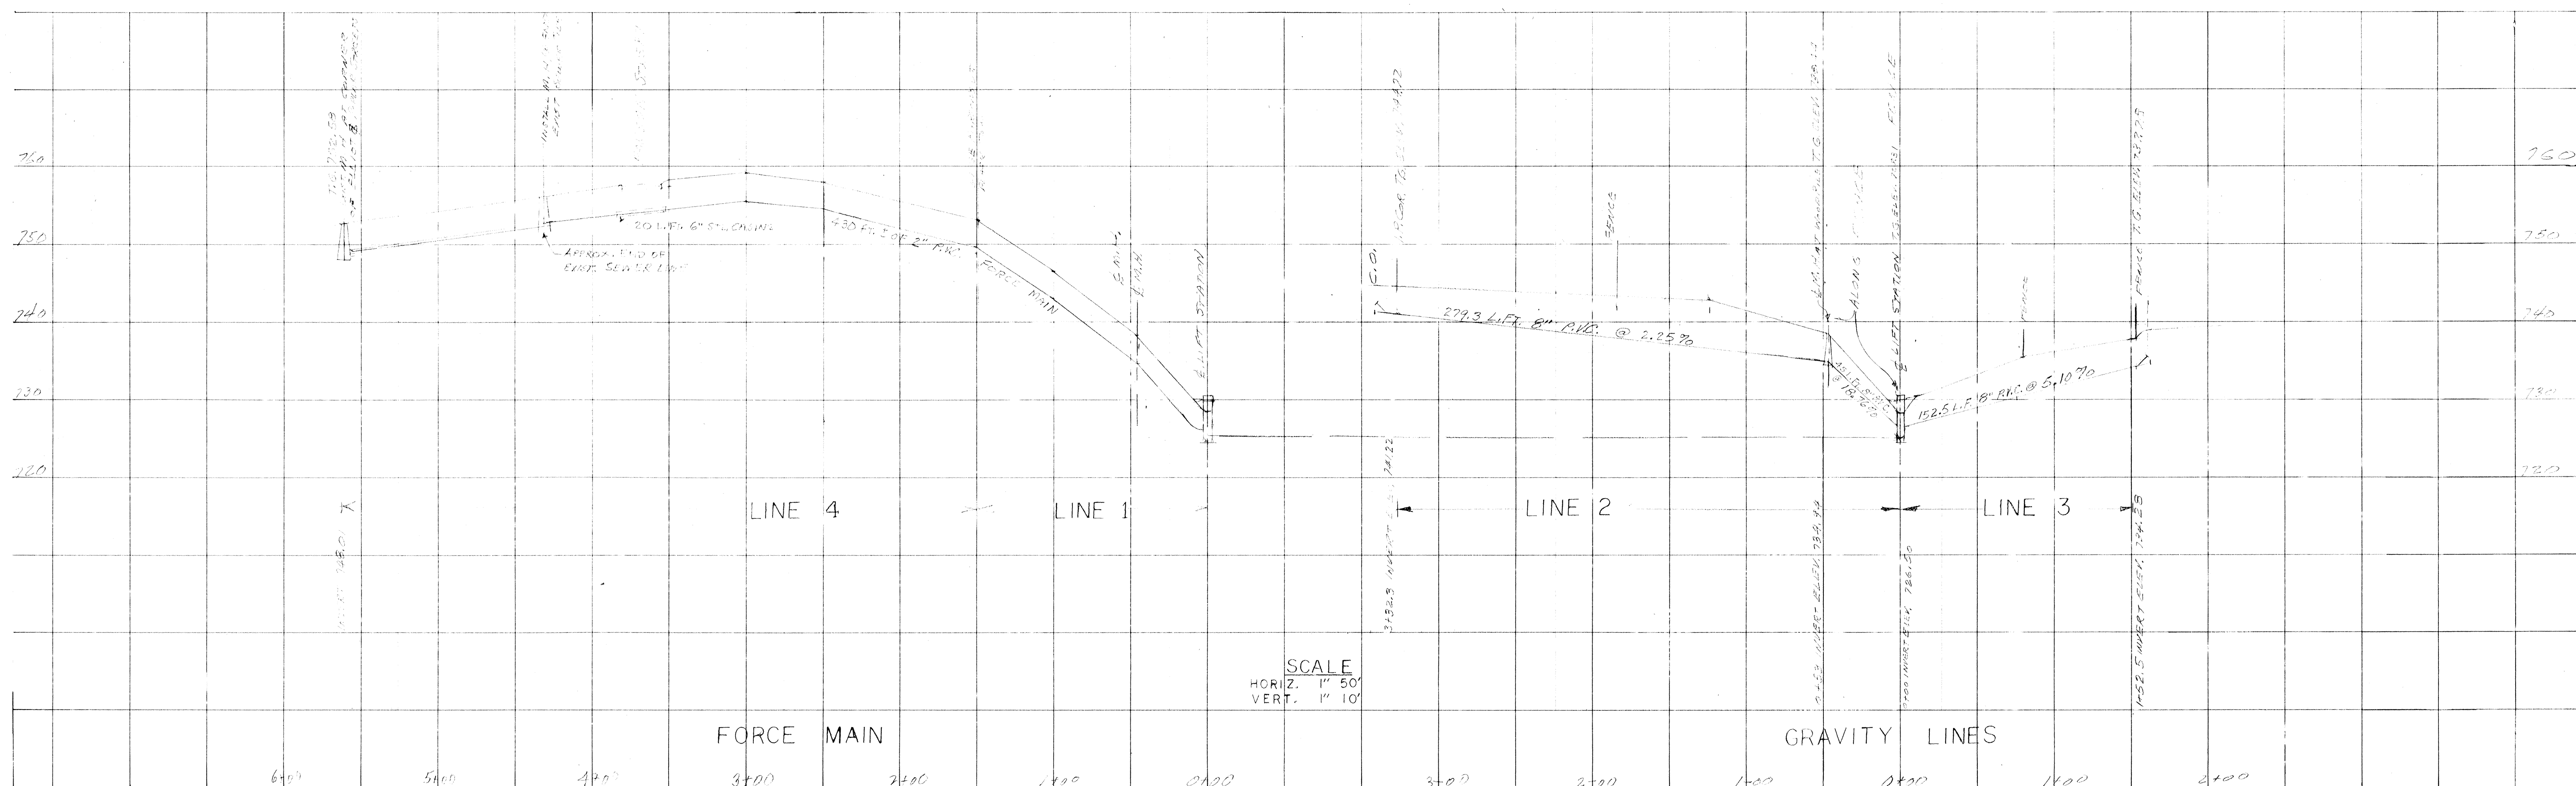

CITY OF ST. ALBANS, W. VA.

MUNICIPAL UTILITY COMMISSION

SCALE: 1" = 50'

MANAGER: BRIAN WHEELER

DATE PLAT PREPARED _____
 WATER SYSTEM ADDED _____
 SANITARY SEWERS ADDED _____
 STORM SEWERS ADDED _____

PLAT NO. _____
 PROPOSED
 SEWER AND LIFT STATION
 PARSONS ST.
 ST. ALBANS, KANAWHA CO.
 WEST VIRGINIA

DATE 12-5-83