


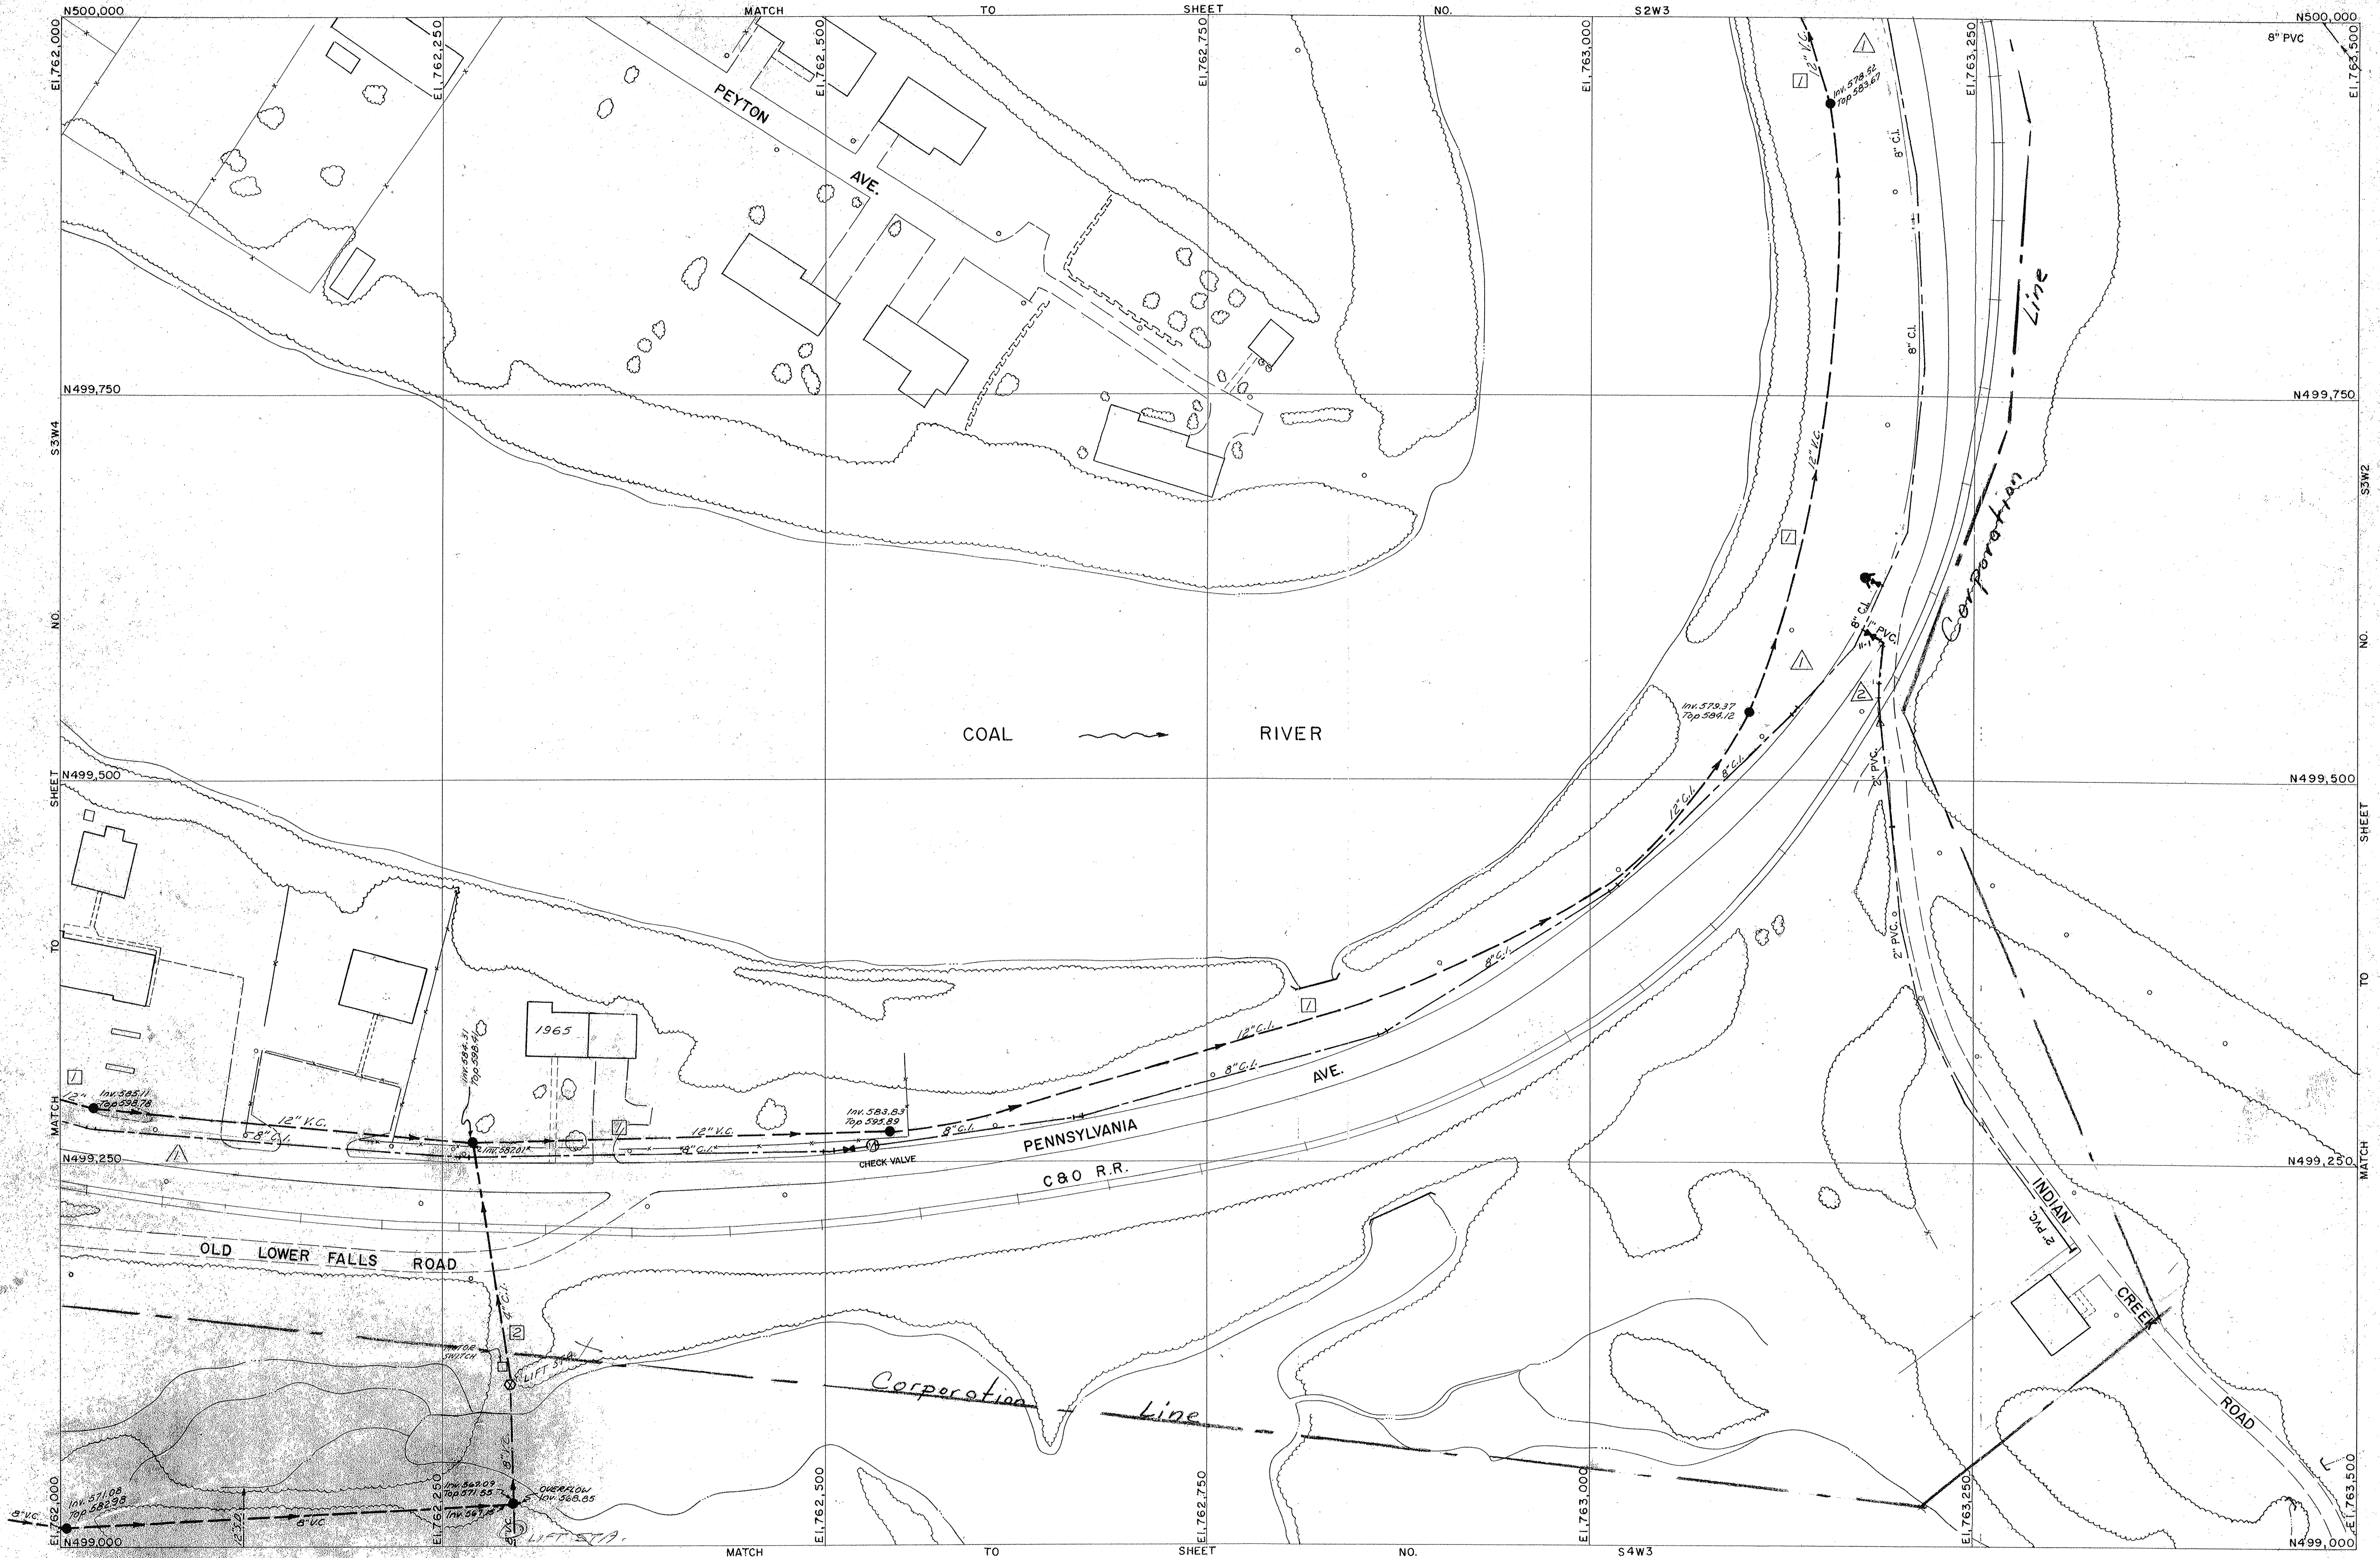

REVISIONS		7-13-66	1/21/94
WATER LINES		8" 1/2 - 16" 3/4	
SEWER LINES		8" 1/2 - 16" 3/4	
		8" 1/2 - 16" 3/4	
		8" 1/2 - 16" 3/4	
		8" 1/2 - 16" 3/4	
FIRE HYDRANTS			
● SMALL HYDRANT			
◆ 4" STEAMER			
○ 4 1/2" STEAMER			1
VALVES			
MANHOLES		SAN.	6
MANHOLES		S.D.	
LAMP HOLES			
CATCH BASINS			22
METERS			
WATER EXTENSIONS			
△ 2+6 Pennsylvania Ave			
△ 1+203 Indian Creek Rd			

AMERICAN AIR SURVEYS, INC.
PITTSBURGH, PENNA.

CITY OF ST. ALBANS, W. VA.
MUNICIPAL UTILITY COMMISSION
SCALE: 1" = 50'

DATE PLAT PREPARED Jan. 7, 1966
WATER SYSTEM ADDED Feb. 16, 1966
SANITARY SEWERS ADDED Feb. 16, 1966
STORM SEWERS ADDED Feb. 16, 1966

PLAT NO.
S3W3