


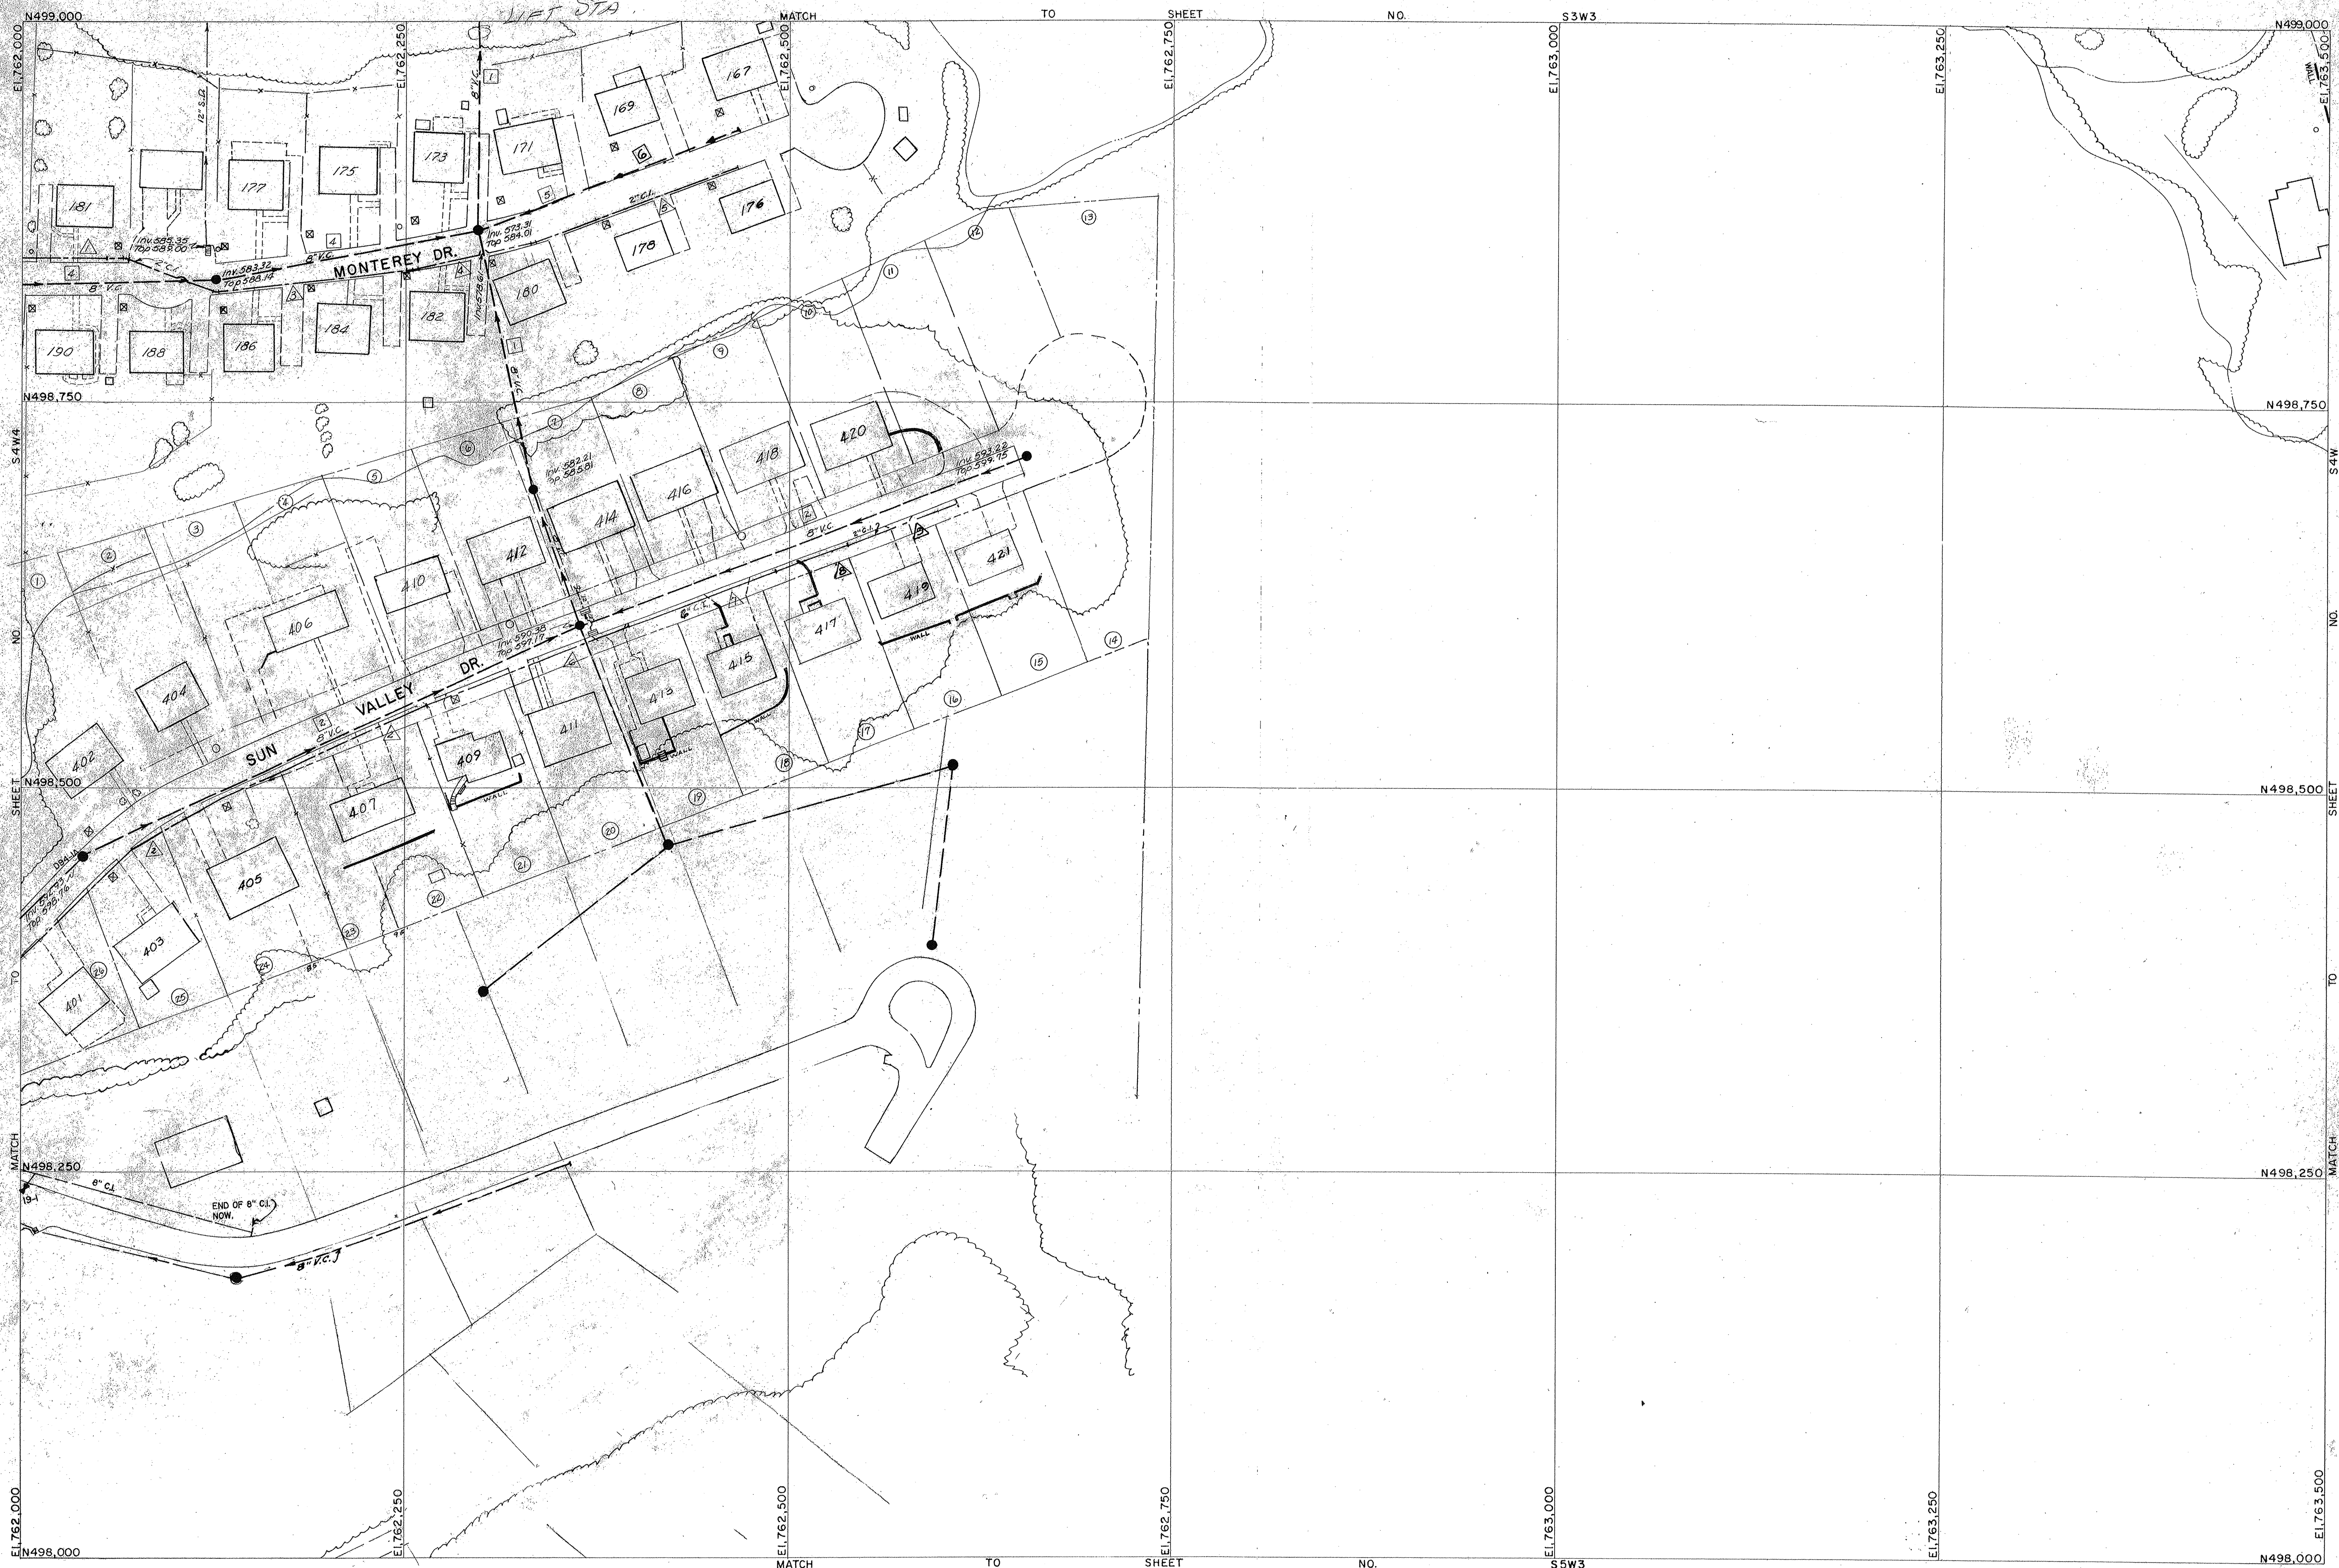

REVISIONS		1/21/94
WATER LINES		
2" VC	1380'	
4" VC	1380'	
SEWER LINES		
8" VC	1380'	
4" VC	1380'	
FIRE HYDRANTS		
SMALL HYDRANT		
4" STEAMER		
4 1/2" STEAMER		
VALVES		
MANHOLES SAN.		6
MANHOLES S.D.		
LAMP HOLES		
CATCH BASINS		3
METERS		20

WATER EXTENSIONS	
1	179 Monterey Dr.
2	259 Sun Valley Dr.
3	272 Monterey Dr.
4	285 " "
5	314 " "
6	273 Sun Valley Dr.
7	315 " "
8	387 Sun Valley Drive
9	391 Sun Valley Dr.

SEWER EXTENSIONS	
1	3+43 Sun Valley Inter.
2	3+85 Sun Valley Dr.
3	3+88 Bet. Sun Valley & Monterey
4	8+18 Monterey Dr.
5	3+79 " "
6	3+138 Monterey Drive

AMERICAN AIR SURVEYS, INC.
PITTSBURGH, PENNA.

CITY OF ST. ALBANS, W. VA.
MUNICIPAL UTILITY COMMISSION
SCALE: 1" = 50'

DATE PLAT PREPARED Jan. 17, 1966
WATER SYSTEM ADDED Feb. 1, 1966
SANITARY SEWERS ADDED Feb. 1, 1966
STORM SEWERS ADDED Feb. 6, 1966

PLAT NO.
S4W3