


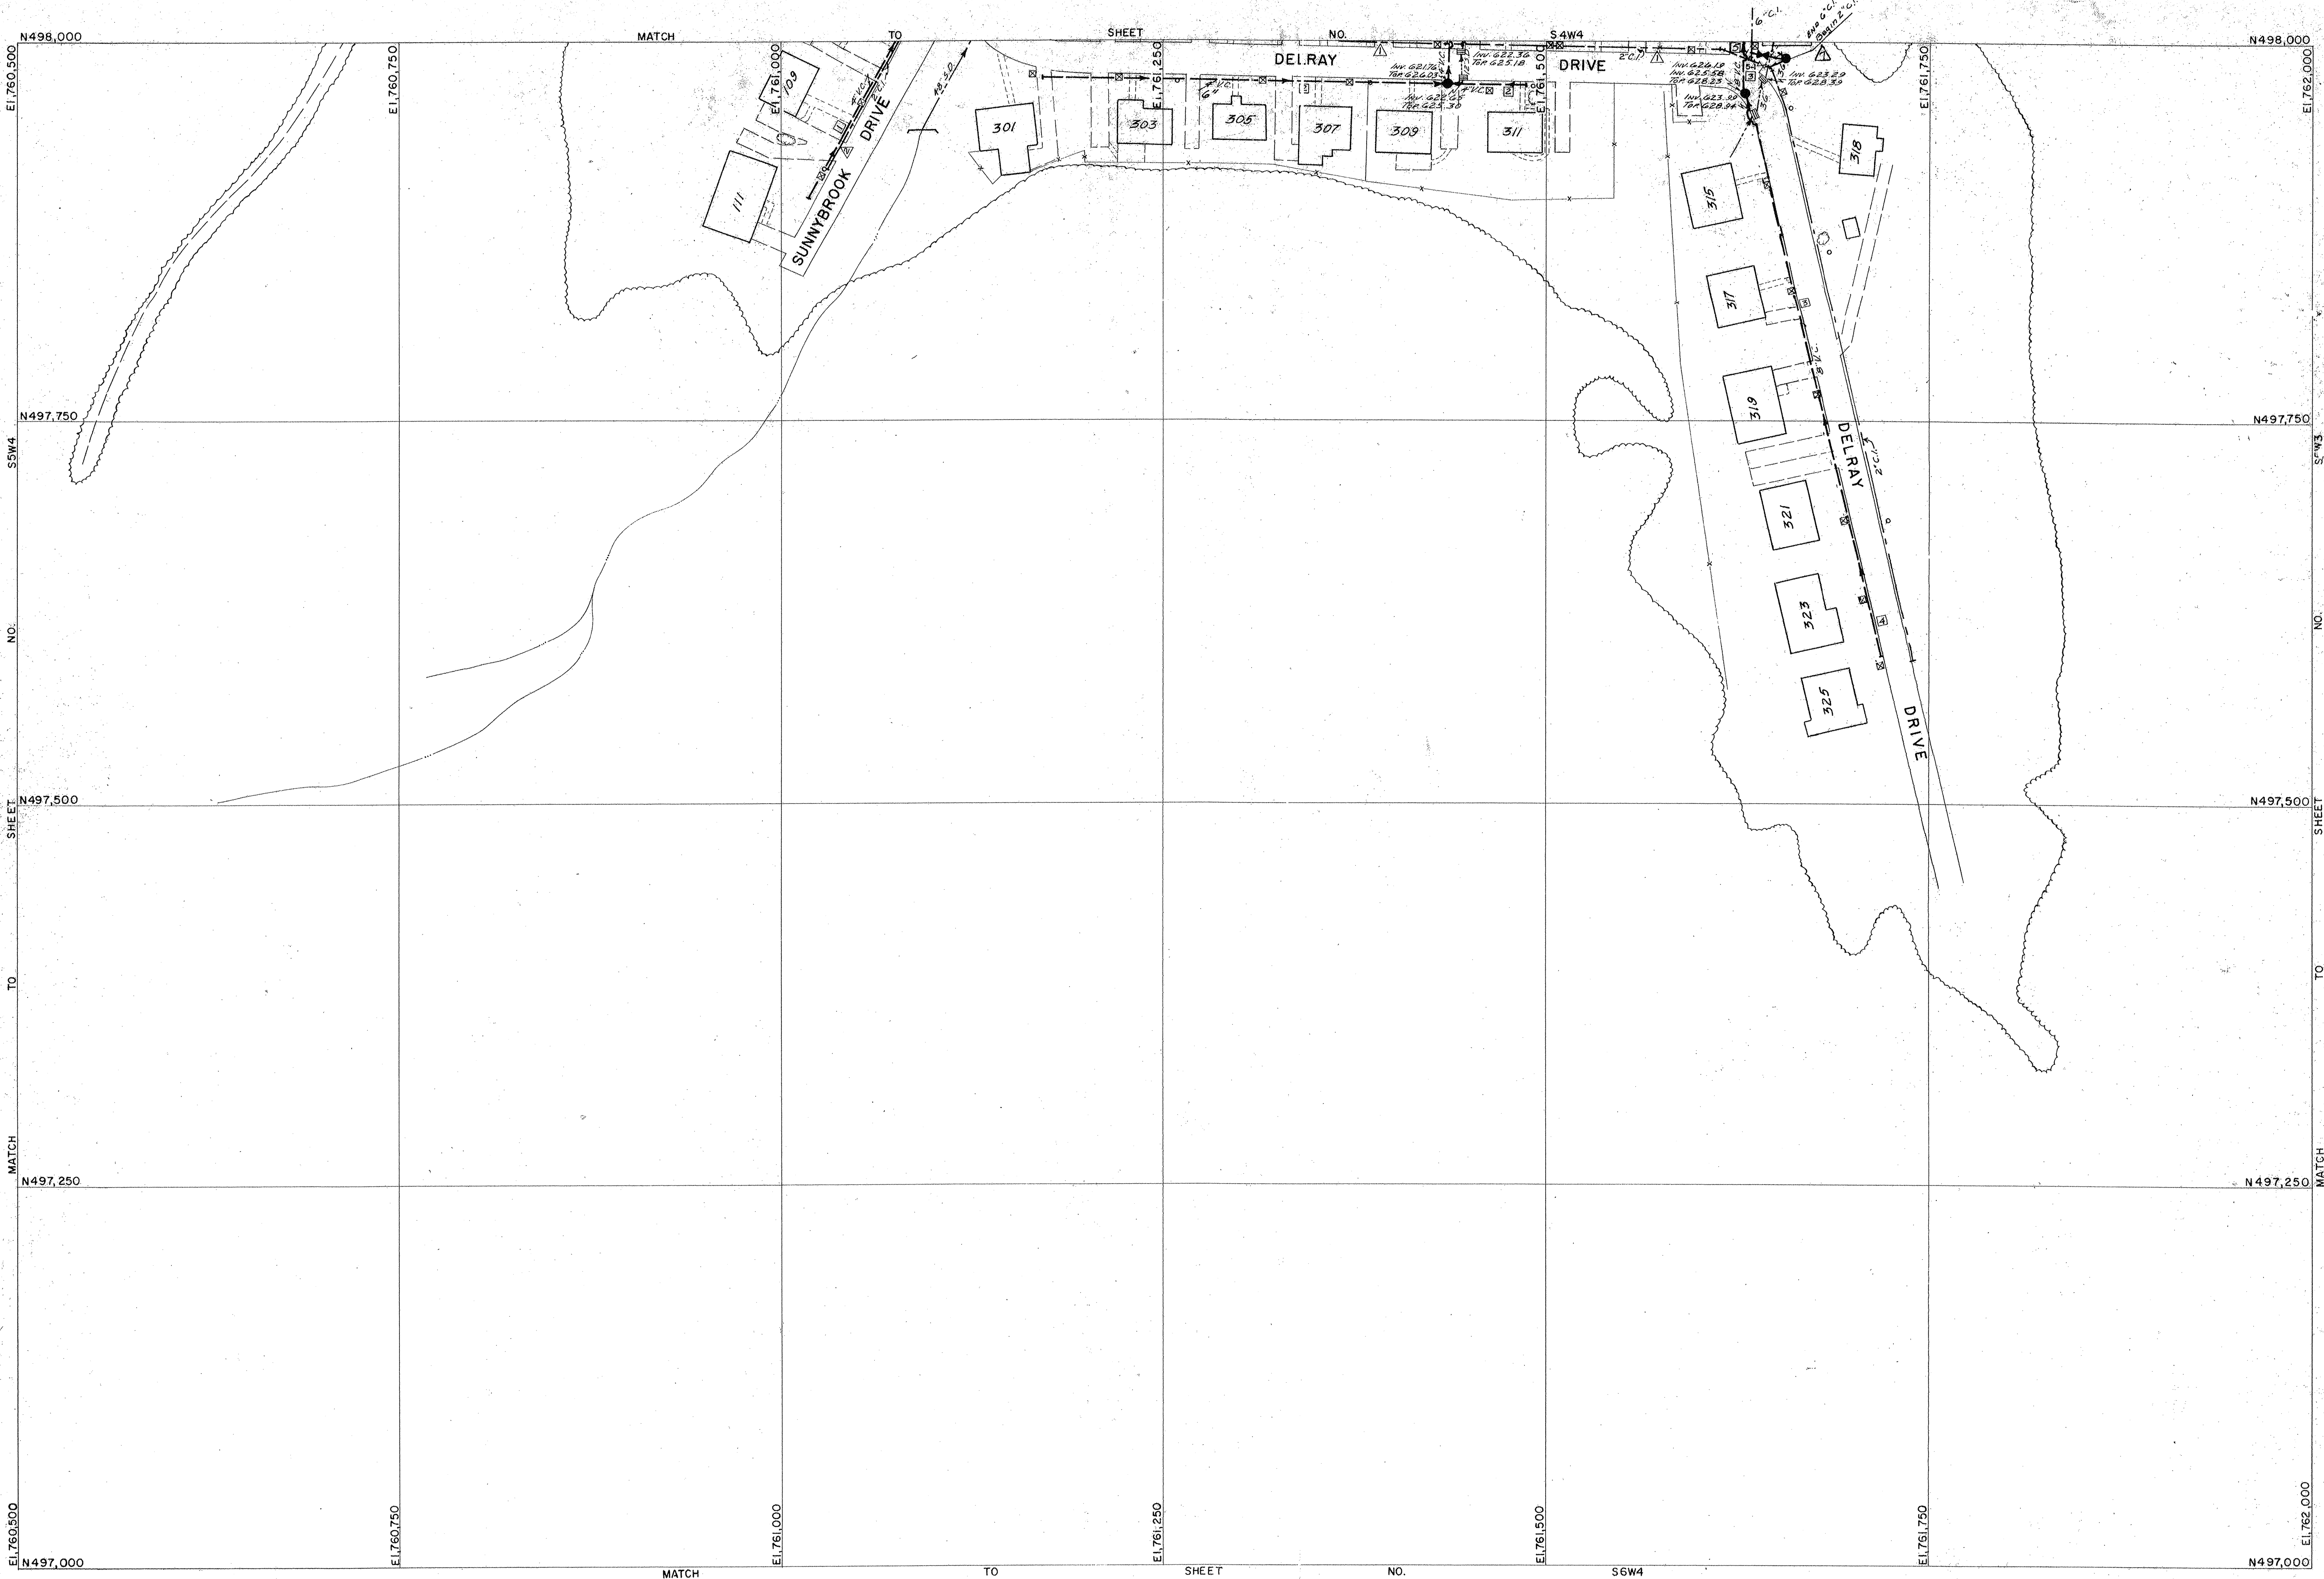

REVISIONS		1/21/94
WATER LINES		
SEWER LINES		
FIRE HYDRANTS		
●	SMALL HYDRANT	
◆	4" STEAMER	
◇	4 1/2" STEAMER	
VALVES		
MANHOLES SAN.		
MANHOLES S.D.		
LAMP HOLES		
CATCH BASINS		
METERS		
WATER EXTENSIONS		
△	11+200 Delray Drive	
△	11+200 Sunnybrook Drive	
△	11+271 Delray Drive	
△	11+301 Delray Drive	
△	11+305 Delray Drive	
△	21+49 Delray Drive	
△	21+94 "	
SEWER EXTENSIONS		
1	8+18 Sunnybrook Drive	
2	8+18 Delray Drive	
3	8+18 Delray Drive	
4	3+66 Delray Drive	
5	3+159 " " (Lehds)	

AMERICAN AIR SURVEYS, INC.
PITTSBURGH, PENNA.

CITY OF ST. ALBANS, W. VA.
MUNICIPAL UTILITY COMMISSION
SCALE: 1" = 50'

DATE PLAT PREPARED Jan. 17, 1966
WATER SYSTEM ADDED Jan. 31, 1966
SANITARY SEWERS ADDED Jan. 31, 1966
STORM SEWERS ADDED Jan. 31, 1966

PLAT NO.
S5W4