


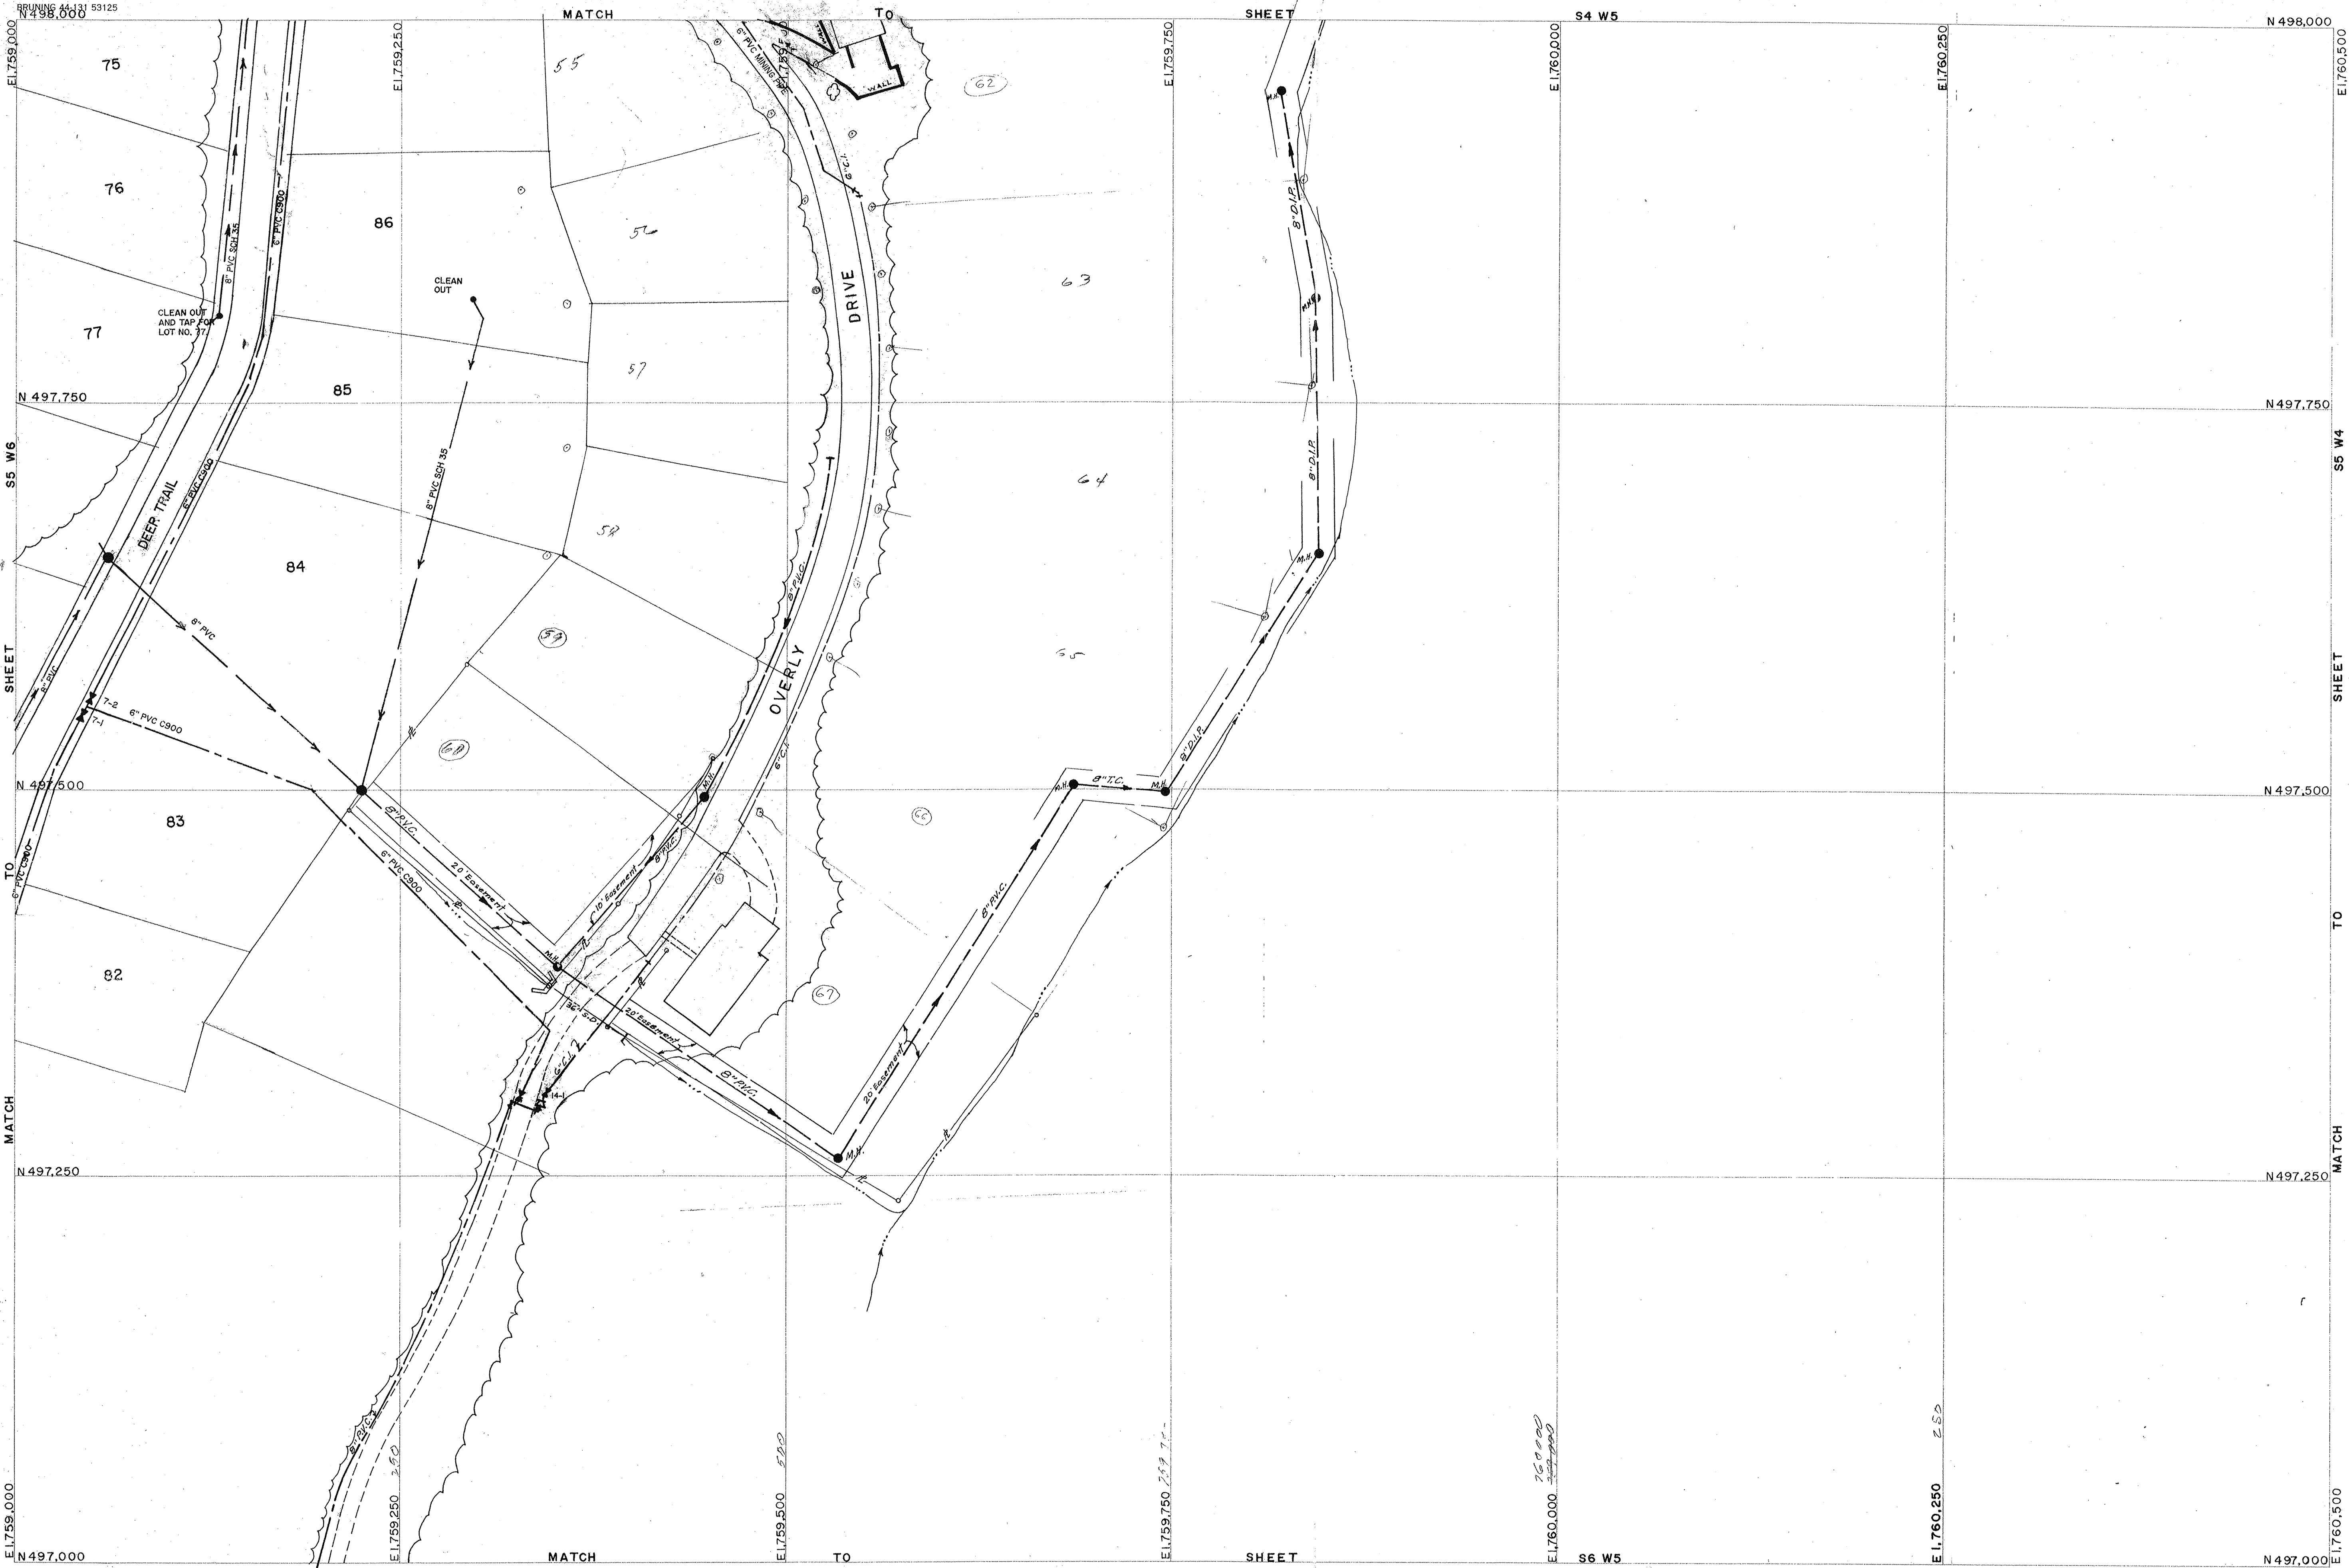

REVISIONS 1/21/94	
WATER LINES	
VALVES	
FIRE HYDRANTS	
● SMALL HYDRANT	
◆ 4" STEAMER	
○ 4 1/2" STEAMER	
METERS	
SEWER LINES	
MANHOLES SAN.	
LAMP HOLES	
MANHOLES S.D.	
CATCH BASINS	
CURB BOXES	
WATER EXTENSIONS	
SEWER EXTENSIONS	